

CLASSIFIED PER EXECUTIVE ORDER 12356, Section

By RB/RWD


WARA, Date

9/93

1. NND 135036

WAR DEPARTMENT

CORPS OF ENGINEERS, U.S. ARMY

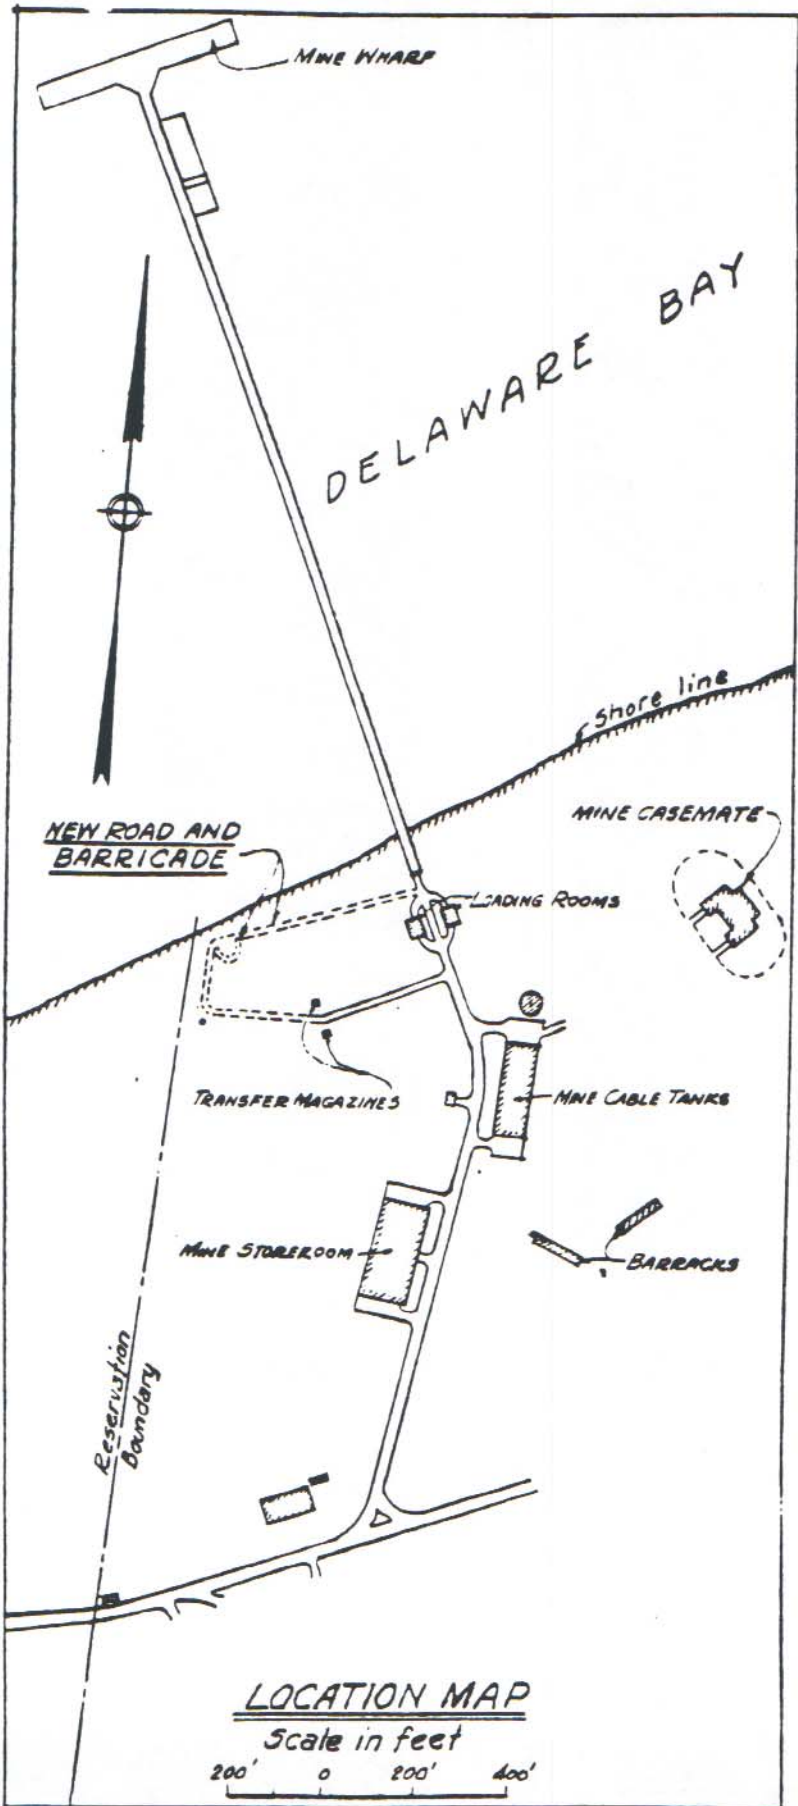

SECRET

HARBOR DEFENSES OF THE DELAWARE
MINE FACILITIES
BARRICADE ROADWAY